


# Sanitary Sewer Rehab Progress

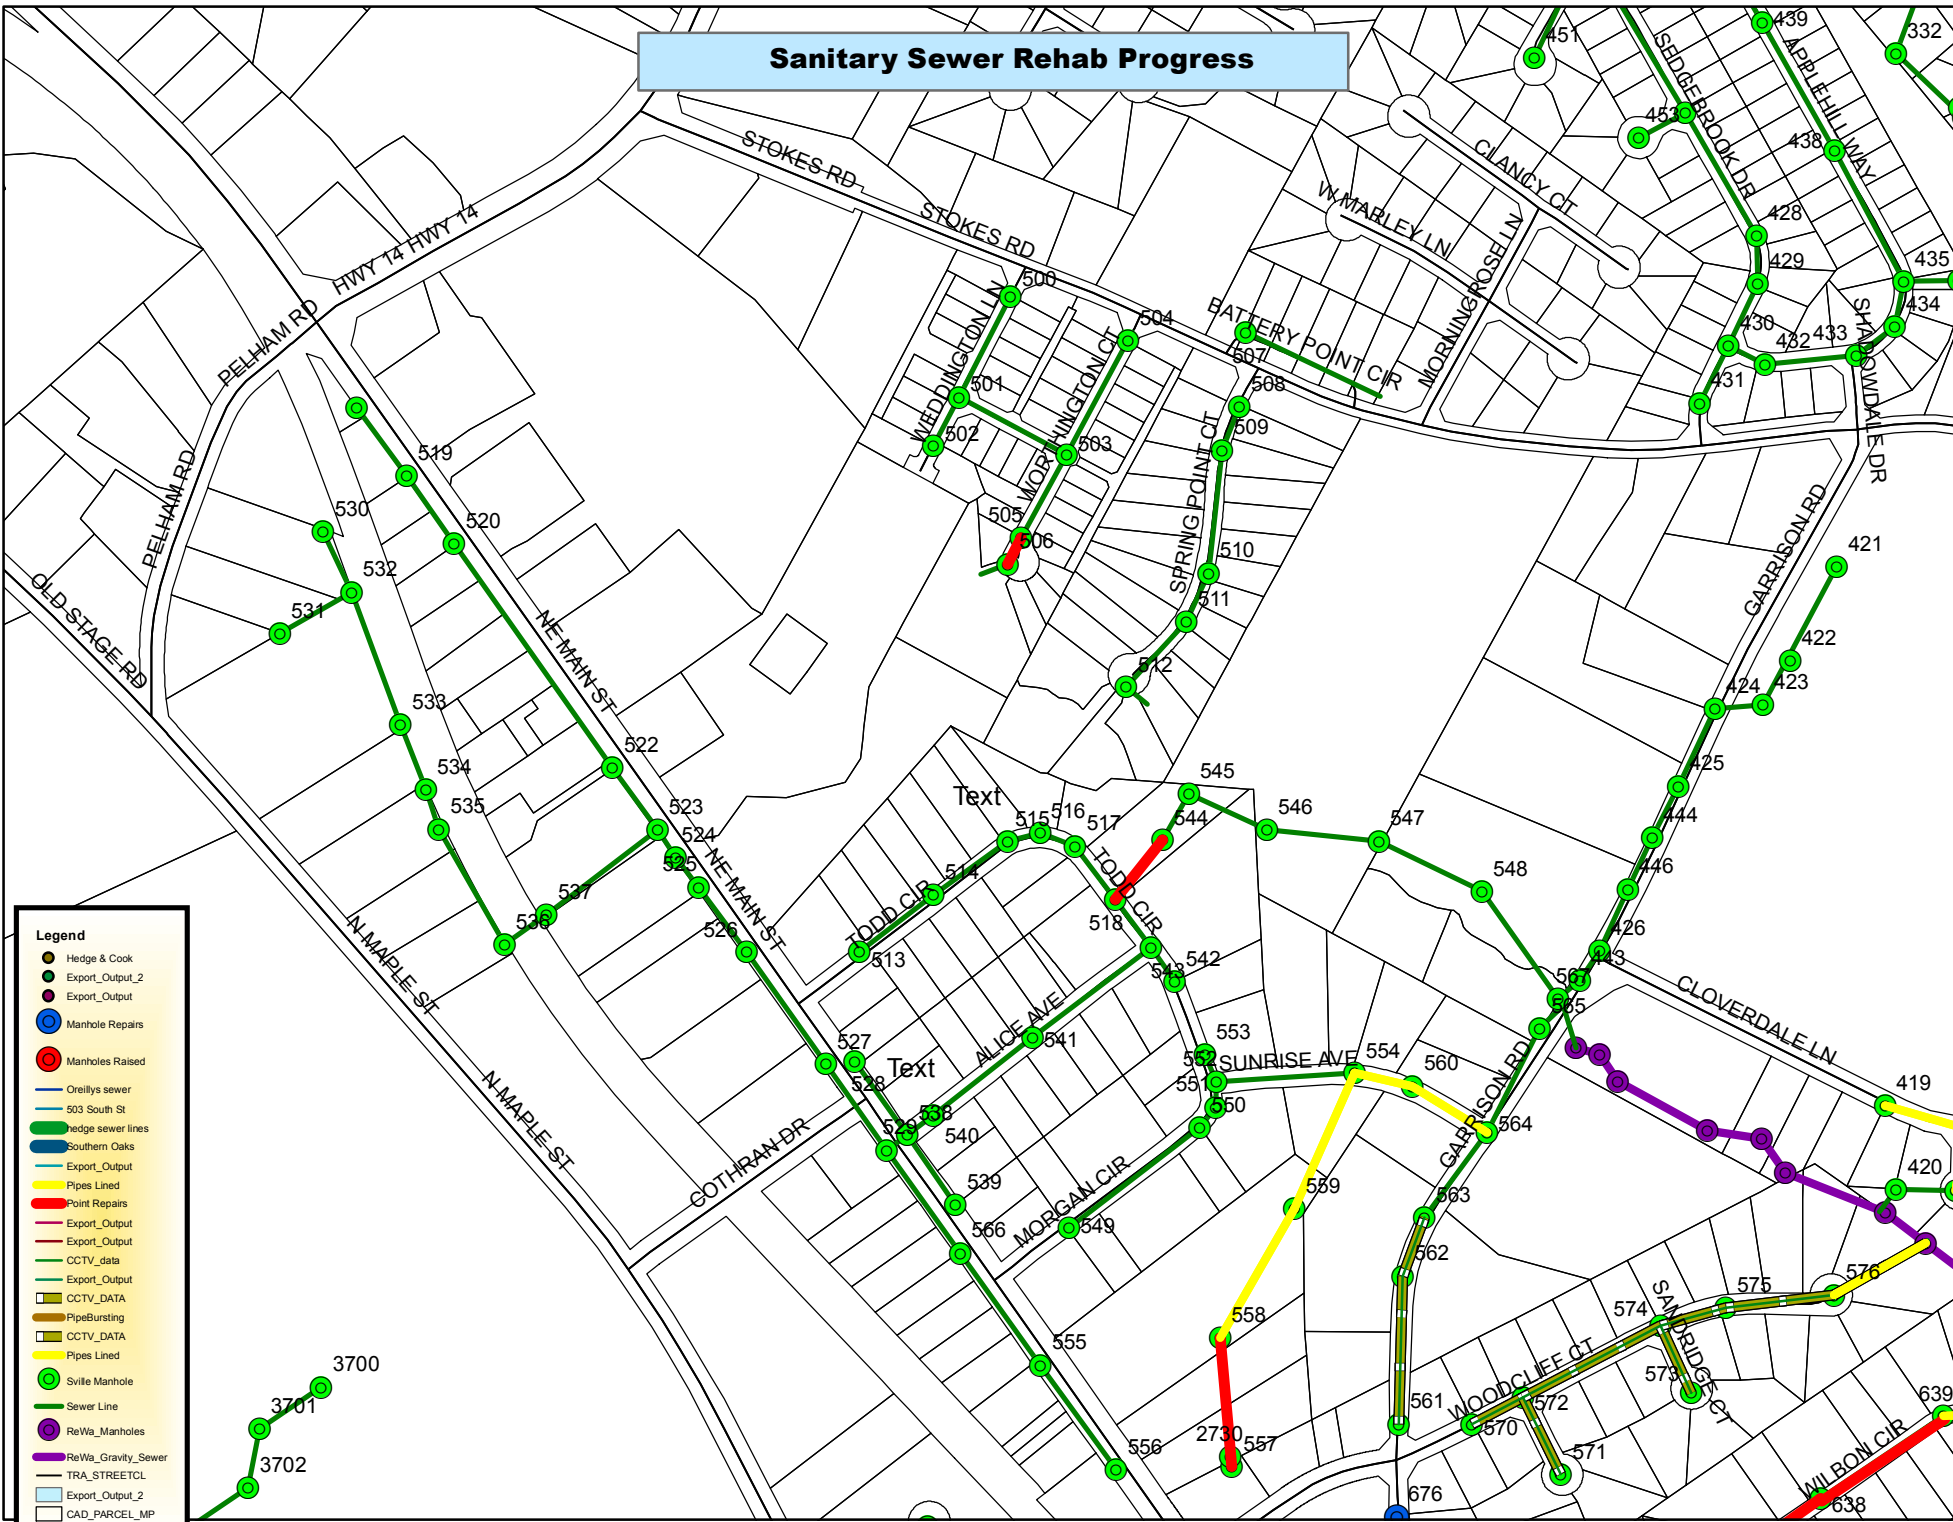

**Legend**

- Hedge & Cook
- Export\_Output\_2
- Export\_Output
- Manhole Repairs
- Manholes Raised
- Orellys sewer
- 503 South St
- hedge sewer lines
- Southern Oaks
- Export\_Output
- Pipes Lined
- Point Repairs
- Export\_Output
- Export\_Output
- CCTV\_data
- Export\_Output
- CCTV\_DATA
- PipeBursting
- CCTV\_DATA
- Pipes Lined
- Sville Manhole
- Sewer Line
- ReWa\_Manholes
- ReWa\_Gravity\_Sewer
- TRA\_STREETCL
- Export\_Output\_2
- CAD\_PARCEL\_MP